



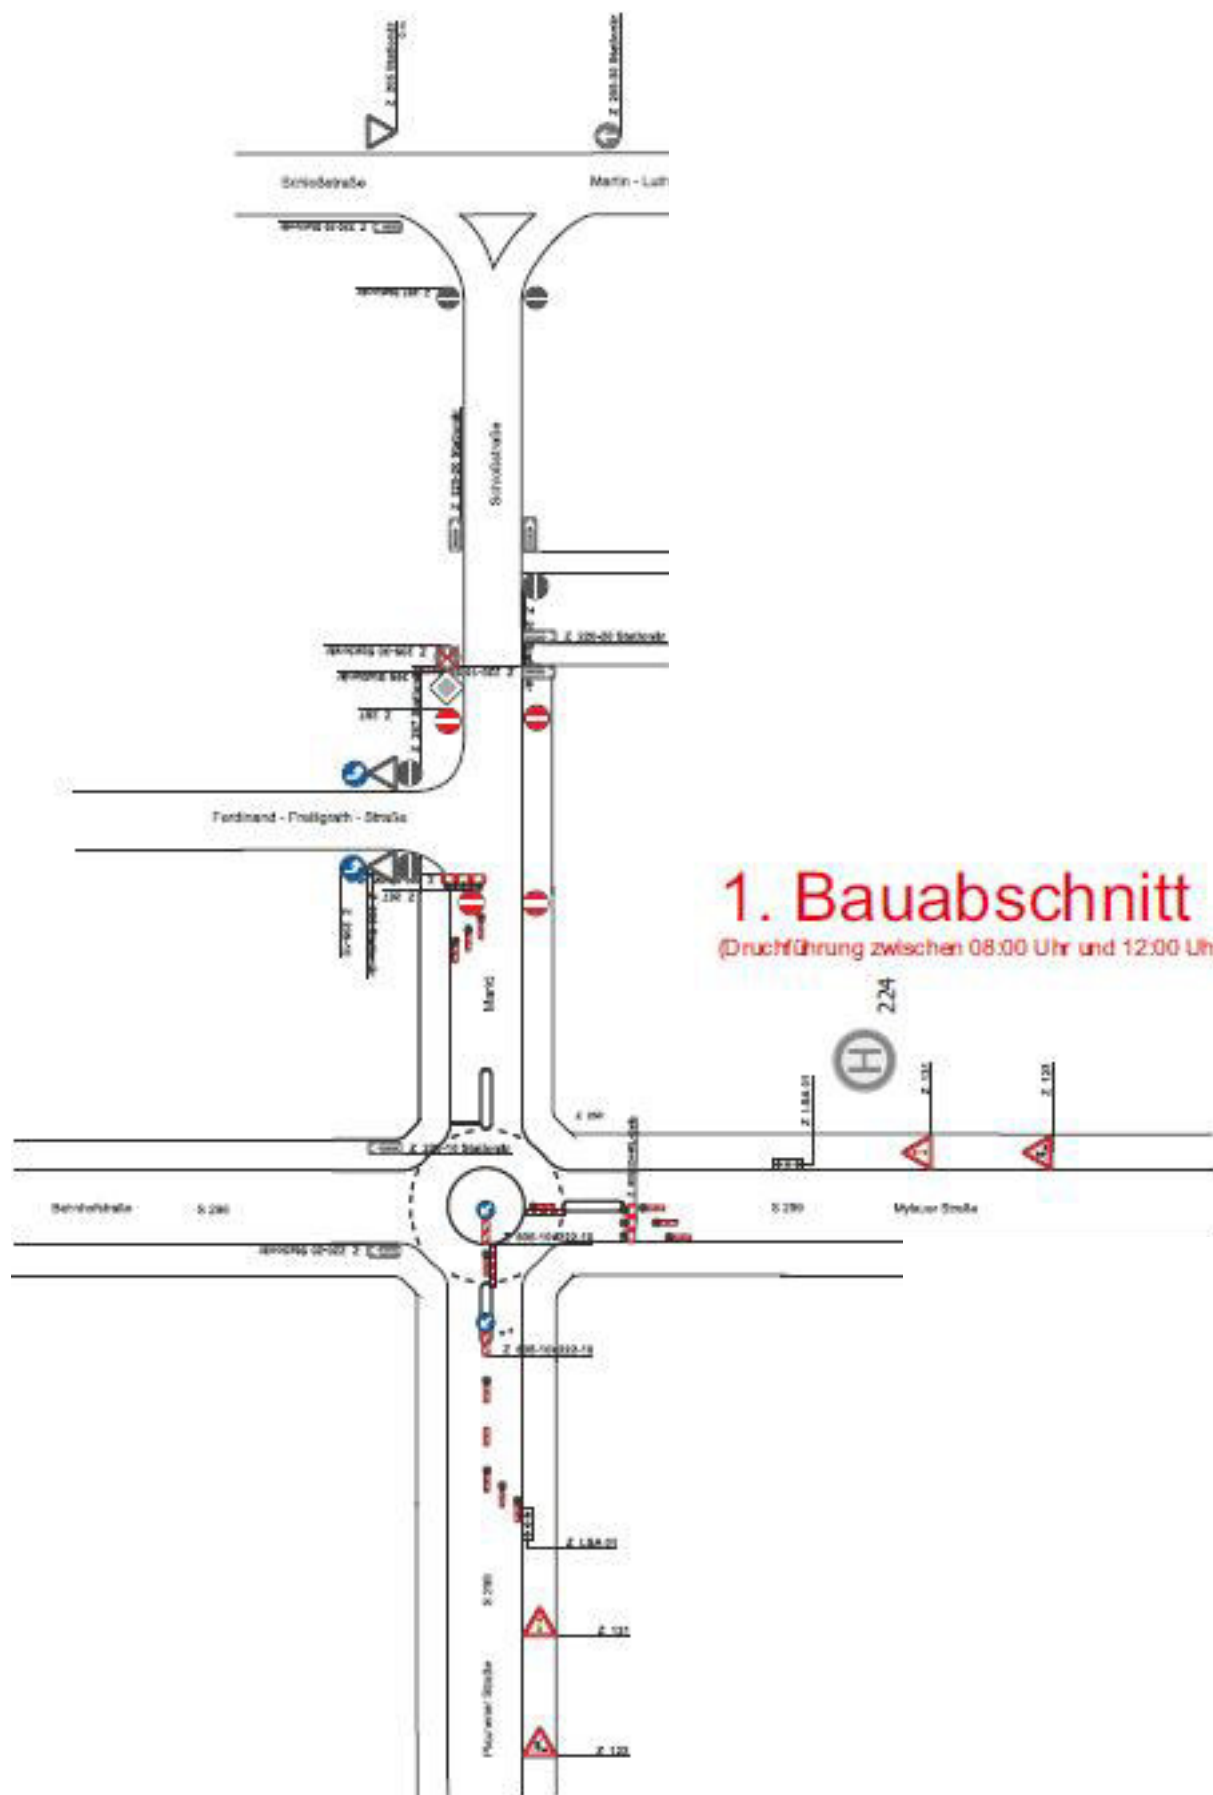

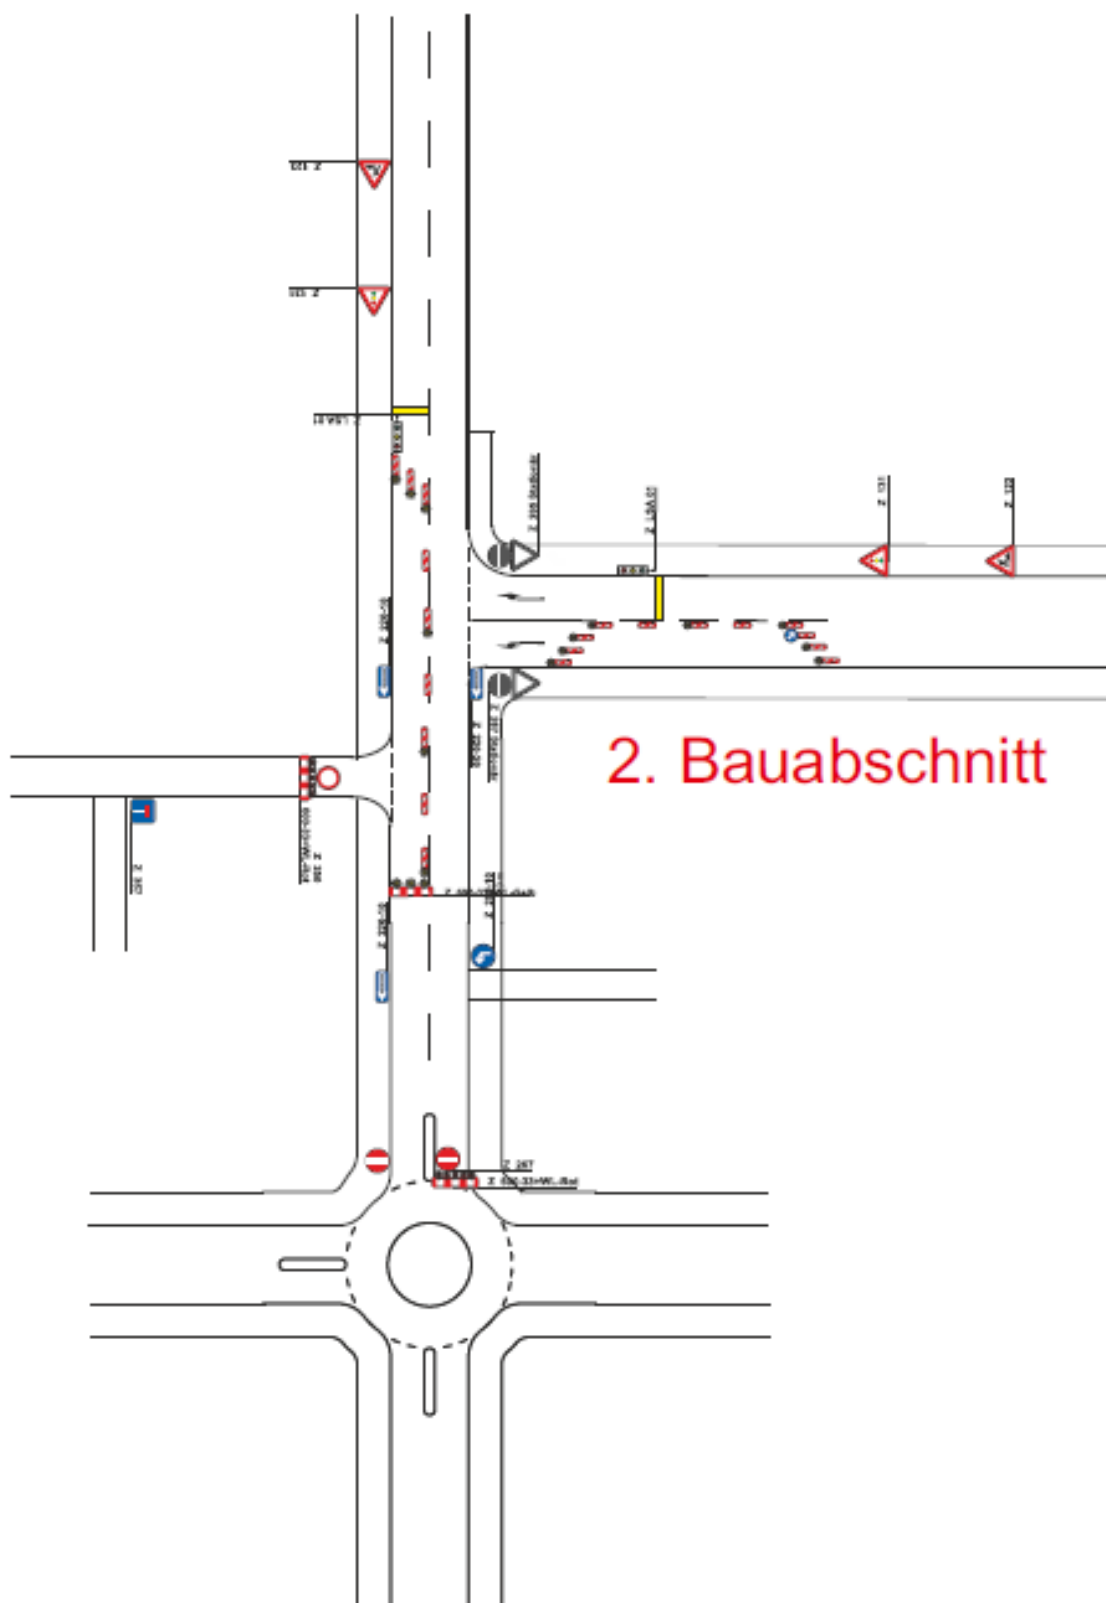

2. Bauabschnitt



3. Bauabschnitt

